


14x PEAZ40X5990

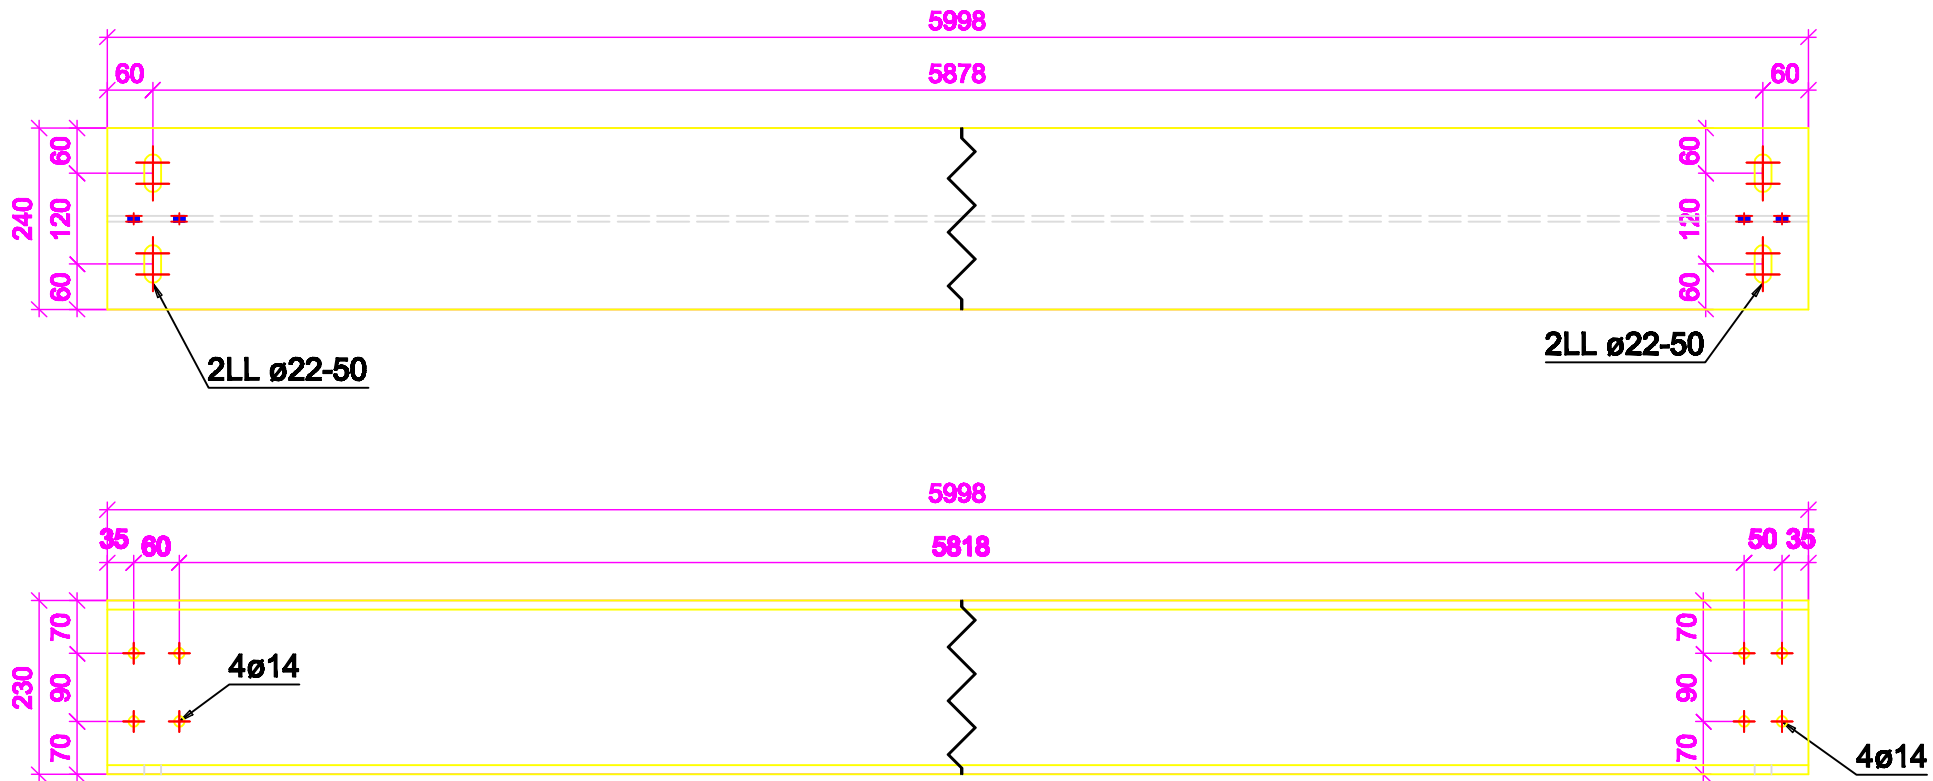

S275JO - 1:10



PROFESIONAL  
PROIECT BRASOV



COD UNIC DE IDENTIFICARE: J 06/3/06.01.2009  
TEL:0359-423047

## DETALII ELEMENTE INDIVIDUALE

Antreprenor :

Desenat : *ing. C-tin Hrimiuc*

Verificat : *ing. Dorel Mitrofan*

Data : 12/5/2014

Beneficiar : *SC Concept s SRL*

Proiect : *Cale de rulare Pod rulant 3.2 tone*

Nr. proiect : *PP2014 11-001*

Material : *S275JO*

Scara : *1:10*

Pozitie : *p15*

Revizie : *0*

Nr. plansa : *14*

Qty

14

In ass.

Gr1