


4x RHS120x5x5083

p17

S235JRG2 - 1:10

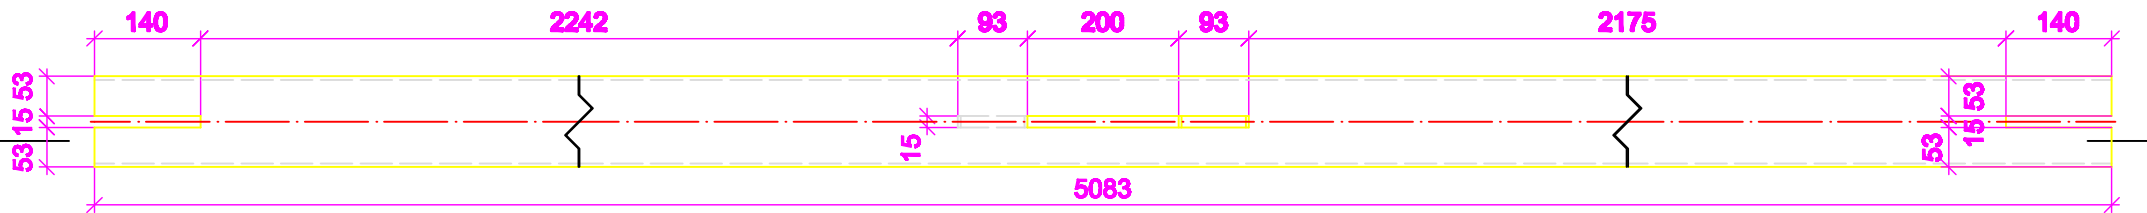

PROFESIONAL
PROIECT BRASOV



COD UNIC DE IDENTIFICARE: J 06/3/ANUL 2009
TEL: 0368-42307

DETALII ELEMENTE INDIVIDUALE

Antreprenor :

Desenat : *ing. C-tin Hrimiuc*

Verificat : *ing. Dorel Mitrofan*

Data : 12/5/2014

Beneficiar : *SC Concept s SRL*

Proiect : *Cale de rulare Pod rulant 3.2 tone*

Nr. proiect : *PP2014 11-001*

Material : *S235JRG2*

Scara : *1:10*

Pozitie : *p17*

Revizie : *0*

Nr. plansa : *16*

Qty

4

In ass.

CvF3