


4x RHS120x5x2079

p19

S235JRG2 - 1:5

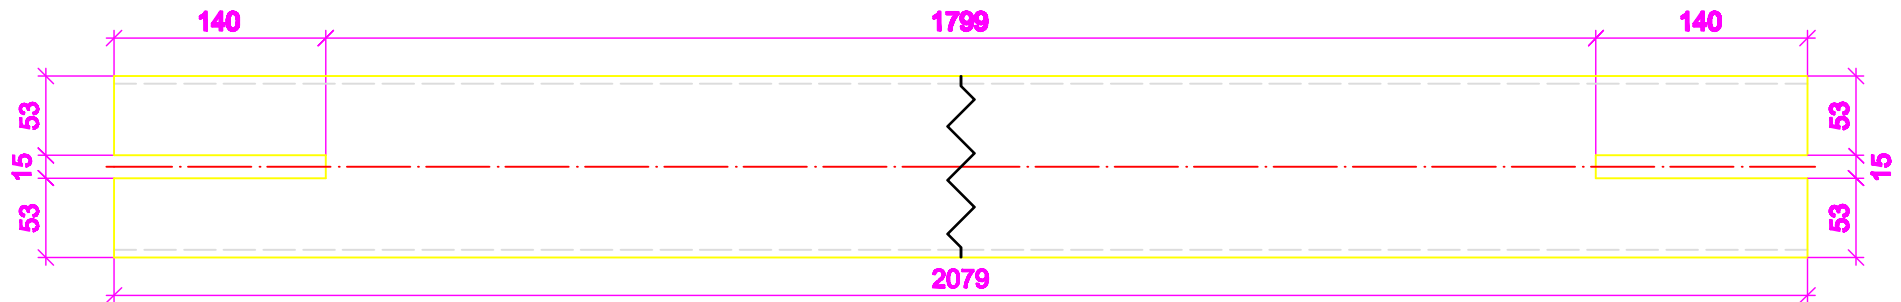

PROFESIONAL
PROIECT BRASOV



COD UNIC DE IDENTIFICARE: J 06/3/ANUL 2009
764999-42307

DETALII ELEMENTE INDIVIDUALE

Antreprenor :

Desenat : *ing. C-tin Hrimiuc*

Verificat : *ing. Dorel Mitrofan*

Data : 12/5/2014

Beneficiar : *SC Concept s SRL*

Proiect : *Cale de rulare Pod rulant 3.2 tone*

Nr. proiect : *PP2014 11-001*

Material : *S235JRG2*

Scara : *1:5*

Pozitie : *p19*

Revizie : *0*

Nr. plansa : *18*

Qty

In ass.

4

CvF2