


Parter propunere

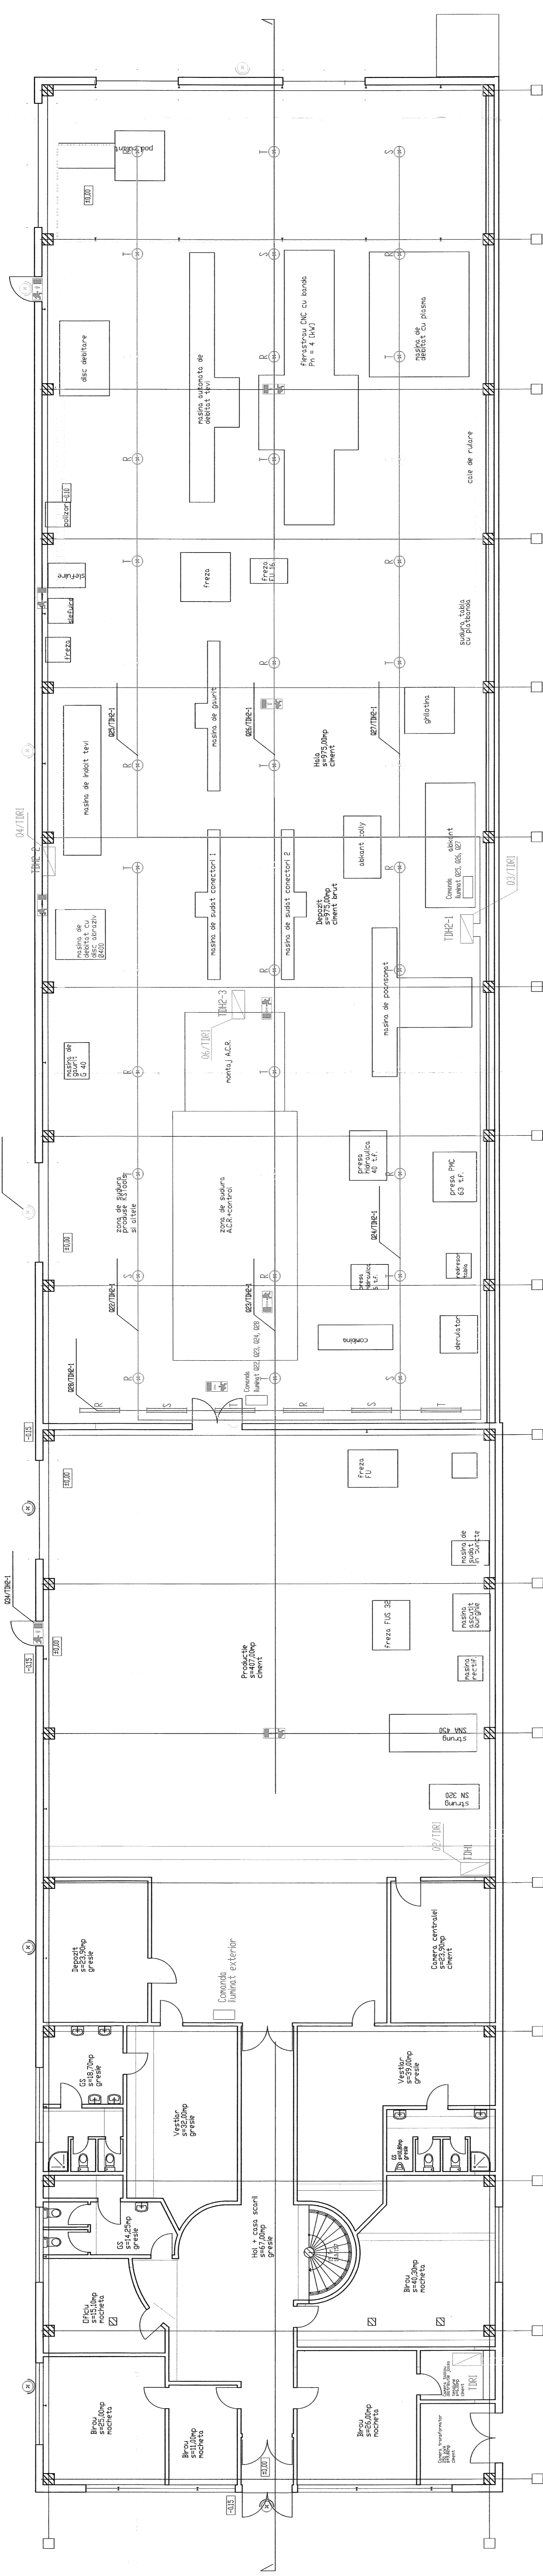

- LEGENDA:
- ⊙ Corp de iluminat tip oala, 25W, dispersor ogindat, montat suspendat de tavan
 - ⊙ Corp de iluminat tip oala, 25W, dispersor ogindat, montat suspendat de tavan, alimentat dintr-un circuit de UPS
 - ⊙ Corp de iluminat 2x58W, montat aparent, IP 65
 - ⊙ Tabou electric
 - ⊙ Corp de iluminat siguranta pentru marea coror de evacuare, montat aparent, echipat cu acumulatori, 15H
 - ⊙ Corp de iluminat tip proiector, 70W, dispersor ogindat, montat aparent pe hala
 - ⊙ Corp de iluminat tip proiector existent, 70W, dispersor ogindat, montat aparent pe hala



VERIFICATOR/ EXPERT	NUME	SEMNTURA	REFERAT/EXPERTIZA NR./DATA
PROIECTANT GENERAL - S.C. CIBIS PROIECT S.R.L.			
PROIECTANT INST. ELECTRICE - S.C. FERNICO S.R.L.			
SPECIFICATIE	NUME	SEMNTURA	Scara:
Proiectat:	Nicolas Goleacu		1:100
Desenat:	Mihovan Mihai		
Verificat:	Nicolas Goleacu		
Titlu proiect:	Dresterea competenta		
Proiect nr.:	S.C. CONCEPT 3T S.R.L.		
Proiect nr.:	542015		
Proiect P.T.:	economie a companiei CONCEPT 3T		
PL. nr.:	Brasov, str. Turmulari, nr.5		
PL. nr.:	Titlu planșă:		
PL. nr.:	Da To: 01.2015		
PL. nr.:	INSTALATIE ELECTRICA DE ILUMINAT		