




PLAN PARTER

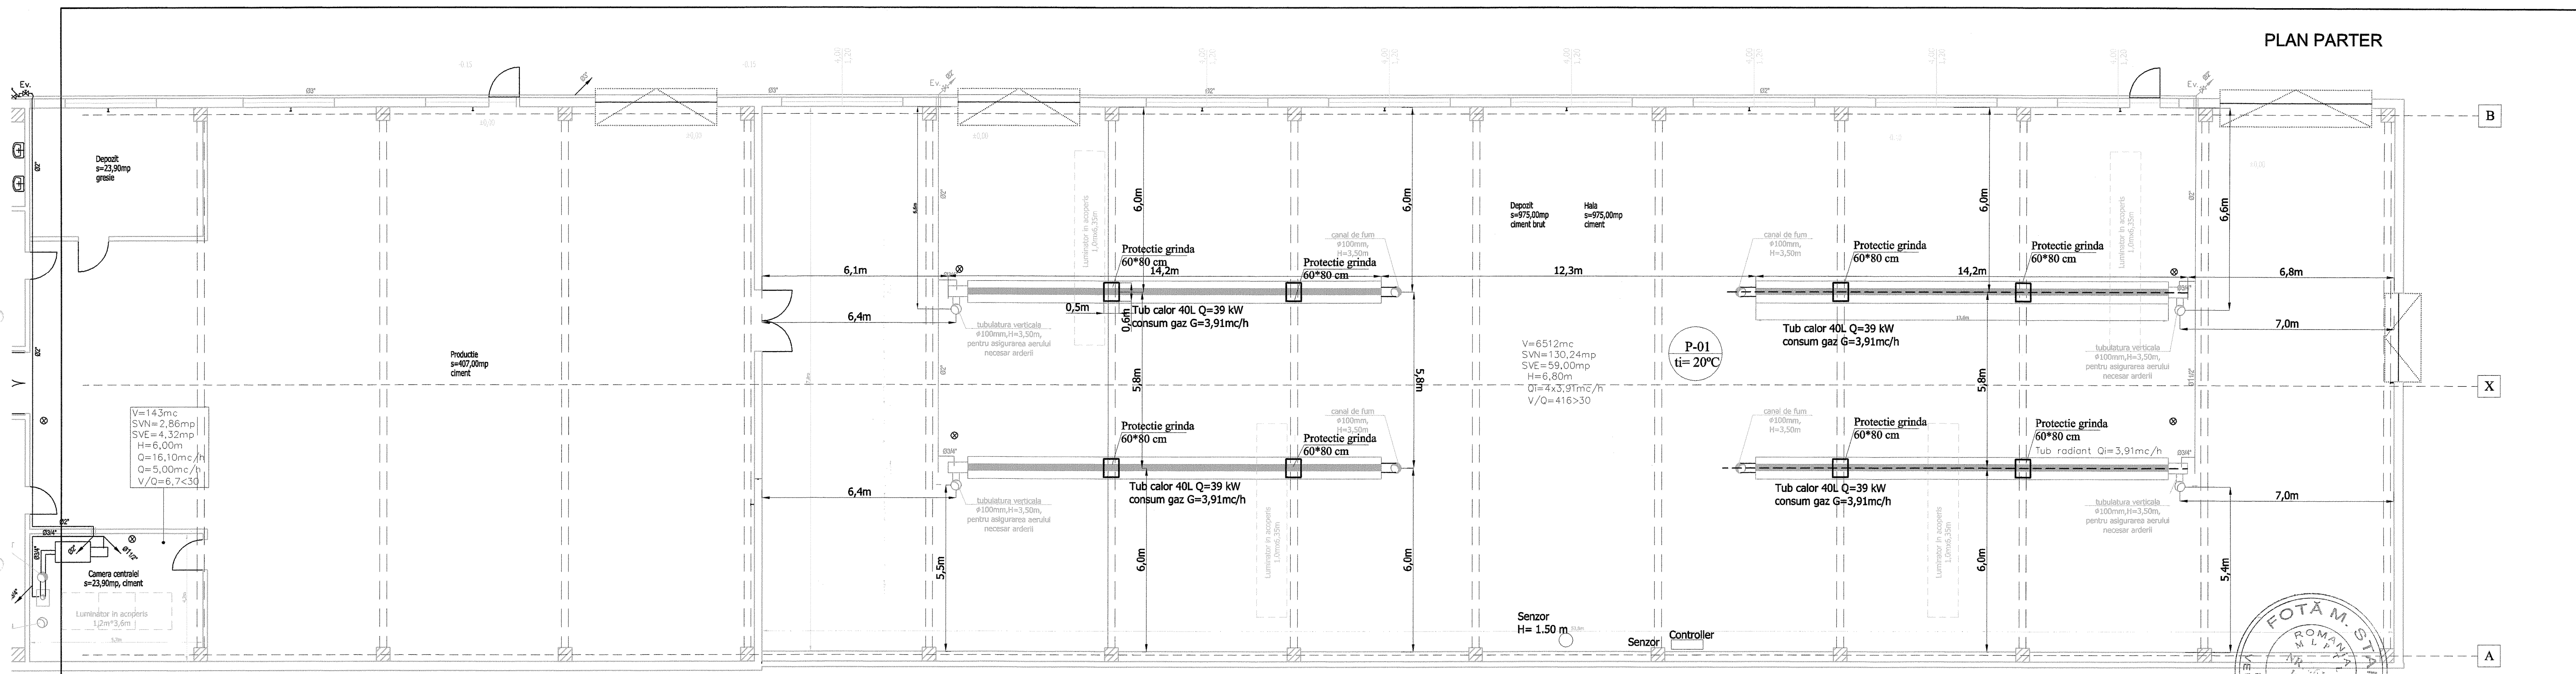

V=6512mc  
SVN=130,24mp  
SVE=59,00mp  
H=6,80m  
Qi=4x3,91mc/h  
V/Q=416>30

P-01  
ti=20°C

Senzor  
H=1.50 m

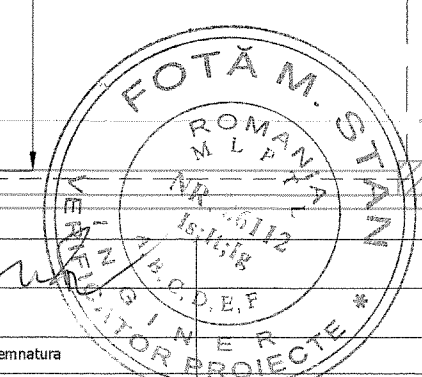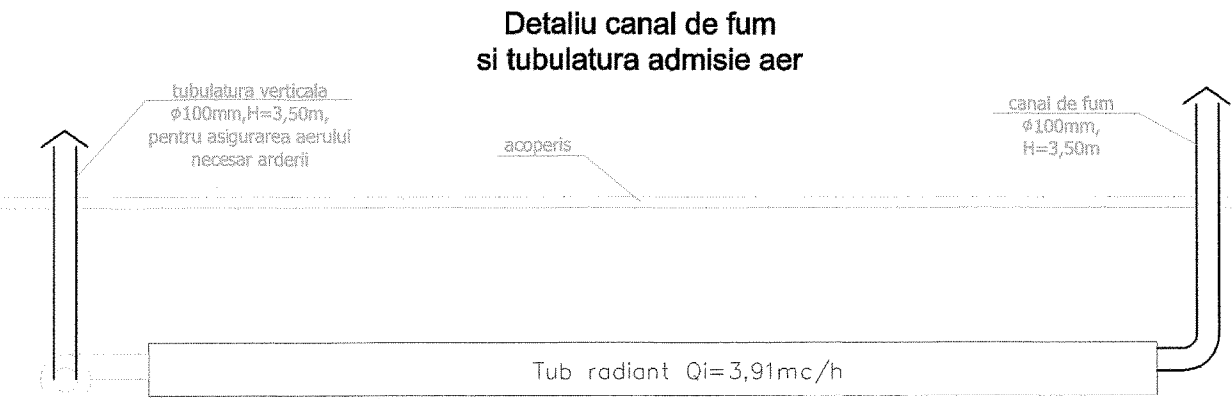

Verificator/expert	Nume	Semnatura	Beneficiar	Proiect nr. 16/2015
Specificatie	Nume	Semnatura	Beneficiar	Faza P.T.
Sef. Proiect	arh. Simona Bucur			Planşa nr. I-04
Proiectat	Ing. Halmaghi Zsolt			
Desenat	Ing. Halmaghi Zsolt			
			Data: 2015	
			Titlu planşa PLAN PARTER DISTANTE DE MONTAJ - TUB RADIANT	