


1 2 3 4 5 6 7 8

40x FL380X10x2655
S355J0 - 1:7.5

p7

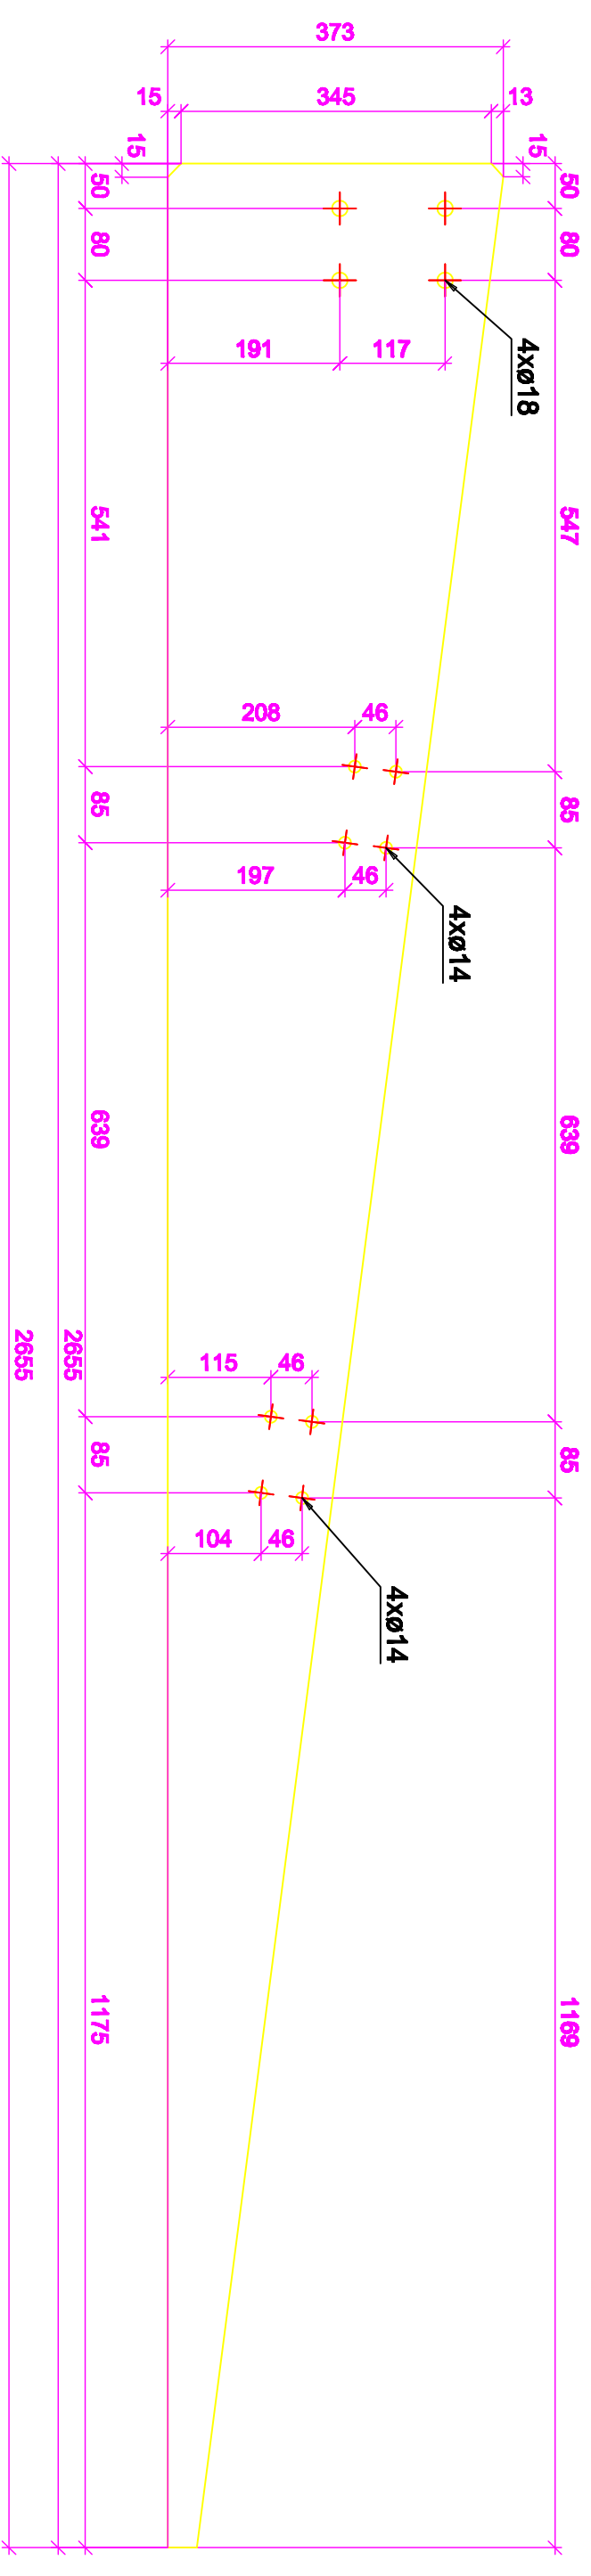

NOTA:
Se recomanda ca gaurile Ø16, respectiv Ø14 sa se execute in stare asamblata, (Stalpii S1, S2)

Pozitie	Canitatea	In Pp.
p7	20	S1
p7	20	S2

PROFESSIONAL PROJECT

DETALII ELEMENTE INDIVIDUALE

Antreprenor : _____

Proiect : *Cale de rulare Pod rulant 32 tone*

Desenat : *ing. C-tin Hrinduc*

Nr. proiect : *PP2014 11-001*

Verificat : *ing. Dorel Mitrofan*

Material : **S355J0**

Data : *12/5/2014*

Beneficiar : *SC Concept & SRL*

Scara : *1:7.5*

Pozitie : *p7*

Revizie : *0*

Nr. planşa : *7*