


2x FL40X30x17015



p8

S355J0 - 1:2

← A

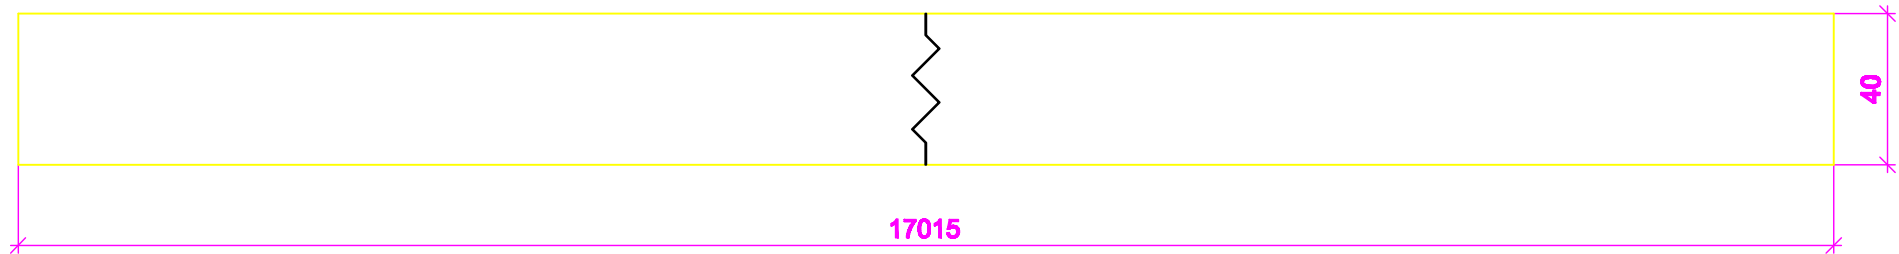

← A

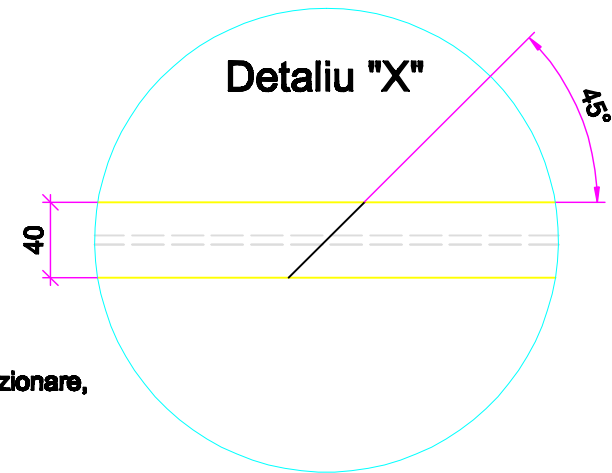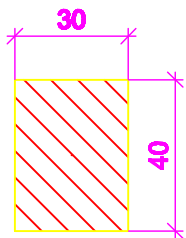

NOTA:

Se executa din segmente de 6m(12m), functie de posibilitatile de aprovizionare, imbinarea de continuitate realizandu-se conform Detaliu "X".

A - A

PROFESIONAL
PROIECT BRASOV



COD UNIC DE IDENTIFICARE: J 06/3/ANUL 2009
704999-42307

DETALII ELEMENTE INDIVIDUALE

Antreprenor :

Desenat : *ing. C-tin Hrimiuc*

Verificat : *ing. Dorel Mitrofan*

Data : *12/9/2014*

Beneficiar : *SC CONCEPT 3T*

Proiect : *Grinzi principale*

Nr. proiect : *PP 2014 - 11.002*

Material : *S355J0*

Scara : *1:2*

Pozitie : *p8*

Revizie : *0*

Nr. planșa : *7*

Qty

In ass.

2

P105