


20x PL 8x598.01x236

p9

S235JRG1 - 1:3

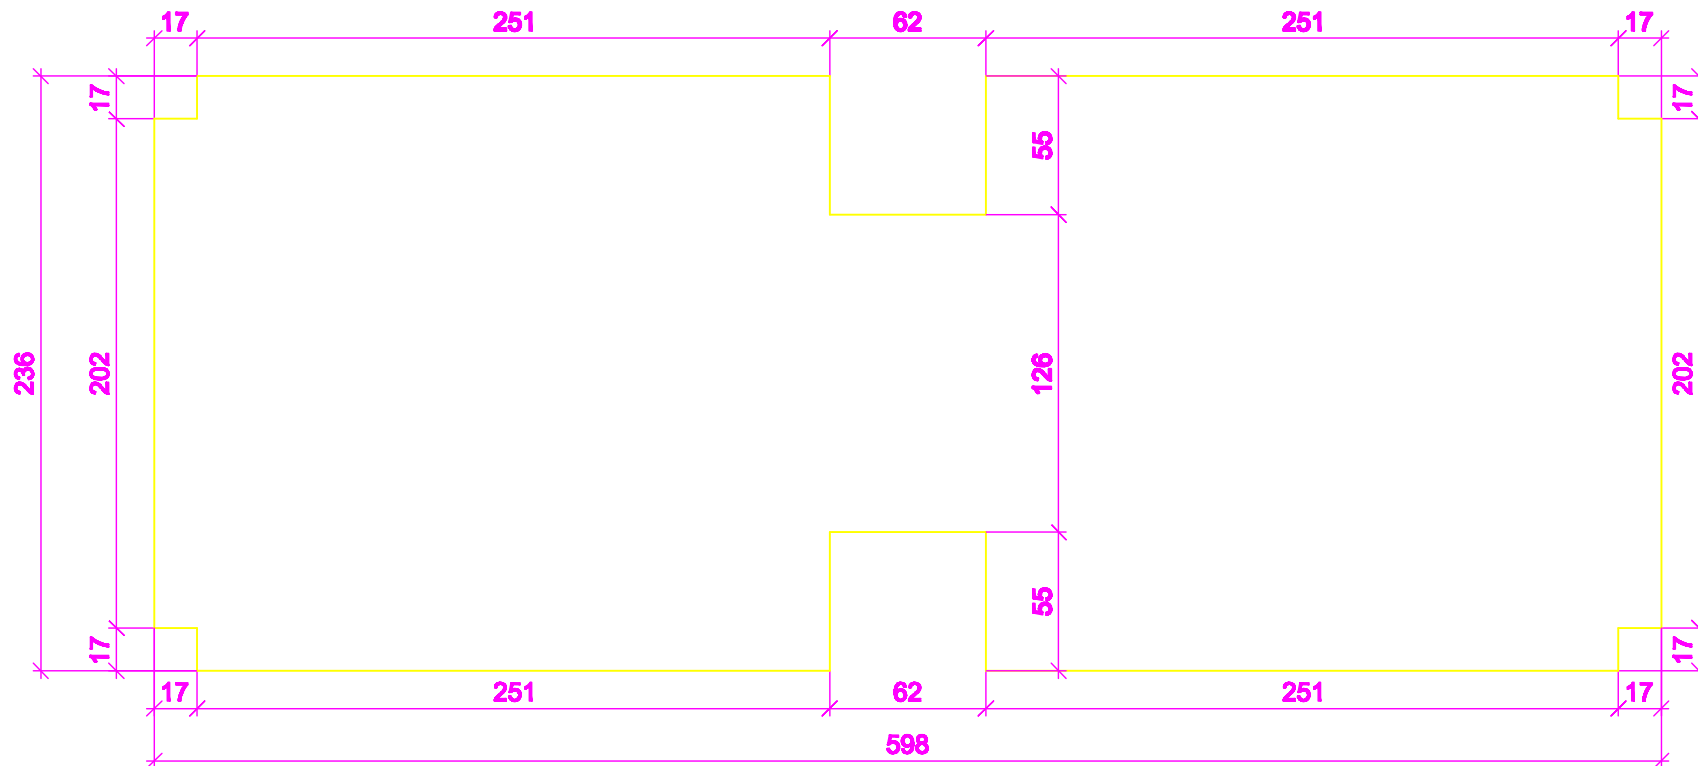

PROFESIONAL
PROIECT BRASOV



COD UNIC DE IDENTIFICARE: J 06/3/0048.000
TEL:0368-42307

DETALII ELEMENTE INDIVIDUALE

Antreprenor :

Desenat : *ing. C-tin Hrimiuc*

Verificat : *ing. Dorel Mitrofan*

Data : *12/9/2014*

Beneficiar : *SC CONCEPT 3T*

Proiect : *Grinzi principale*

Nr. proiect : *PP 2014 - 11.002*

Material : *S235JRG1*

Scara : *1:3*

Pozitie : *p9*

Revizie : *0*

Nr. planşa : *8*

Qty

20

In ass.

P106